

2-4-2000

Hamlet (plan view)

Follow this and additional works at: <https://scholarworks.harding.edu/theatre-history>


Recommended Citation

Hamlet (plan view). (2000). Retrieved from <https://scholarworks.harding.edu/theatre-history/408>

This Book is brought to you for free and open access by the Archives and Special Collections at Scholar Works at Harding. It has been accepted for inclusion in Theatre Programs and Posters by an authorized administrator of Scholar Works at Harding. For more information, please contact scholarworks@harding.edu.



platform/step	height
O	0'
A	18" <small>All after 15+18"</small>
B	9 3/8"
C	18 3/4"
D	28 1/8"
E	37 1/2"
F	46 3/8"
G	56 1/4"
H	75 3/8"
I	84 3/4"
J	90 3/4"
K	16"
L	40"
M	72"

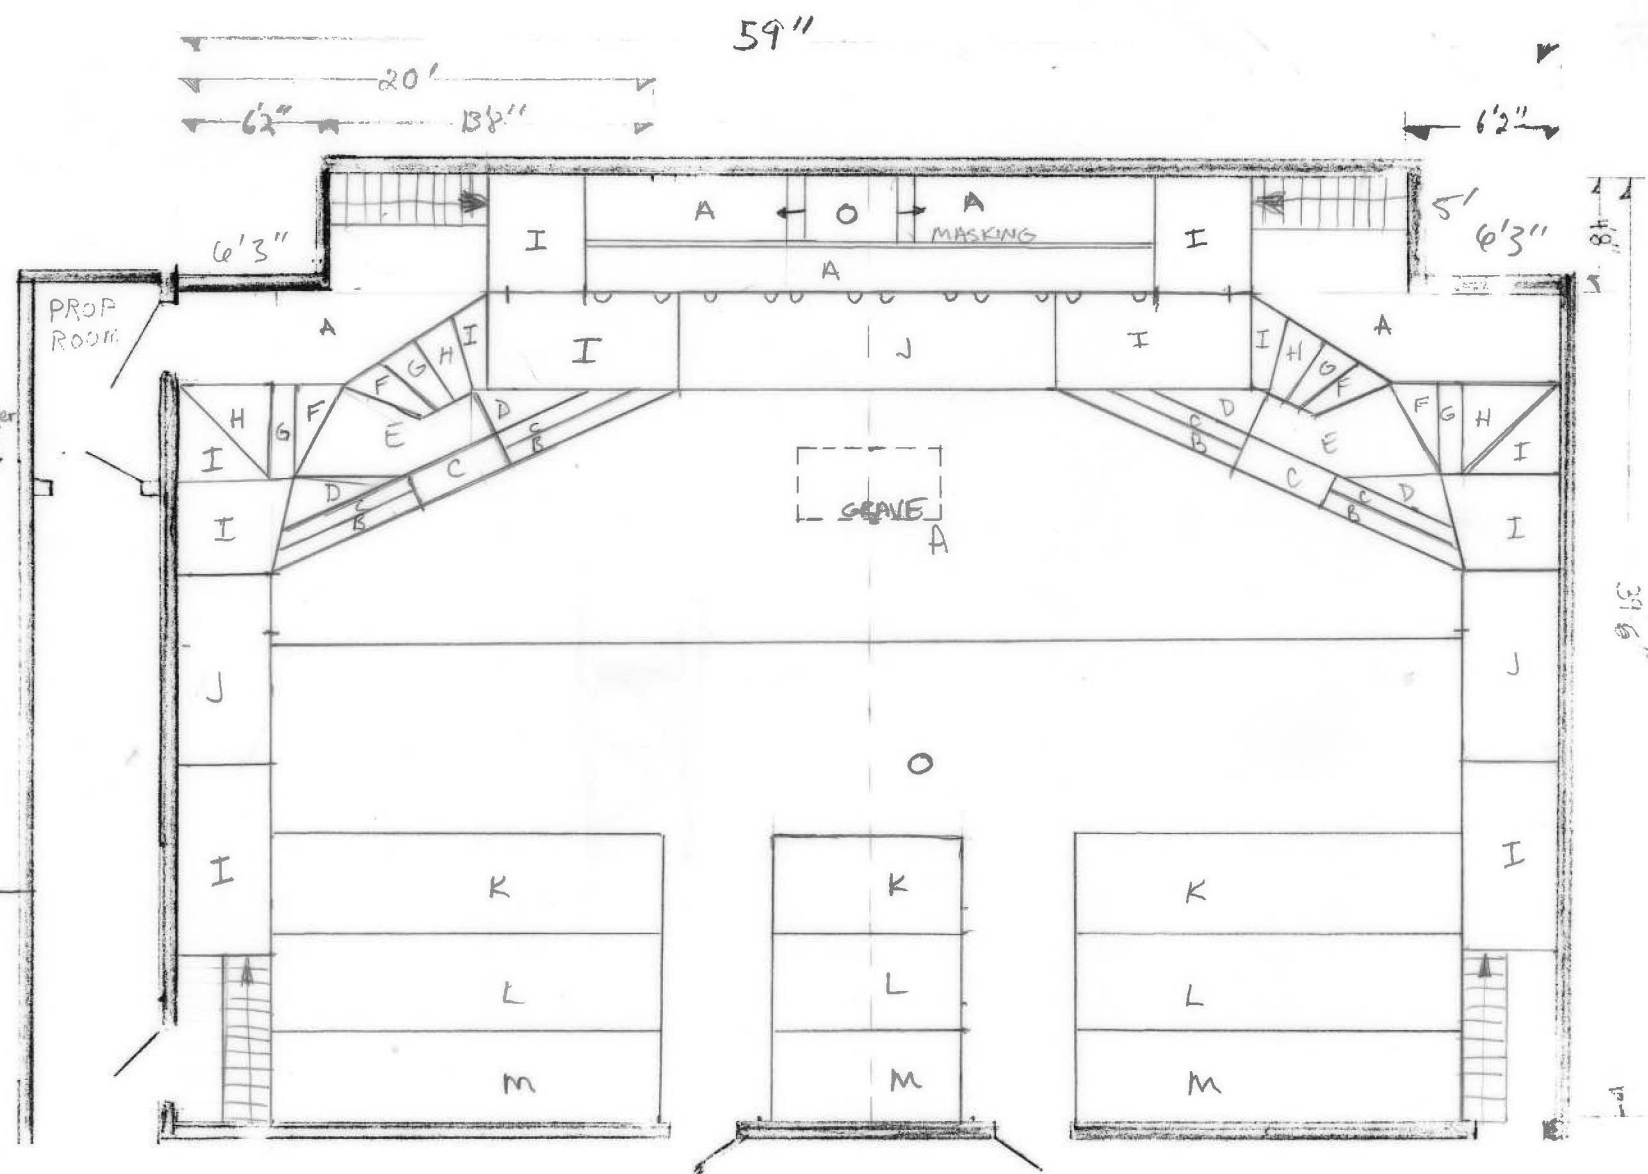

"HAMLET" 1' = 1/8"
 FETE VANN
 12/5/99

Floor Plan L.T.
 1/8" = 1' 1/12/92
 MORRIS ELLIS